



KEY



Proposed 30mph speed limit




Existing 30mph speed limit



Existing 40mph speed limit



Existing National Speed limit (60mph)

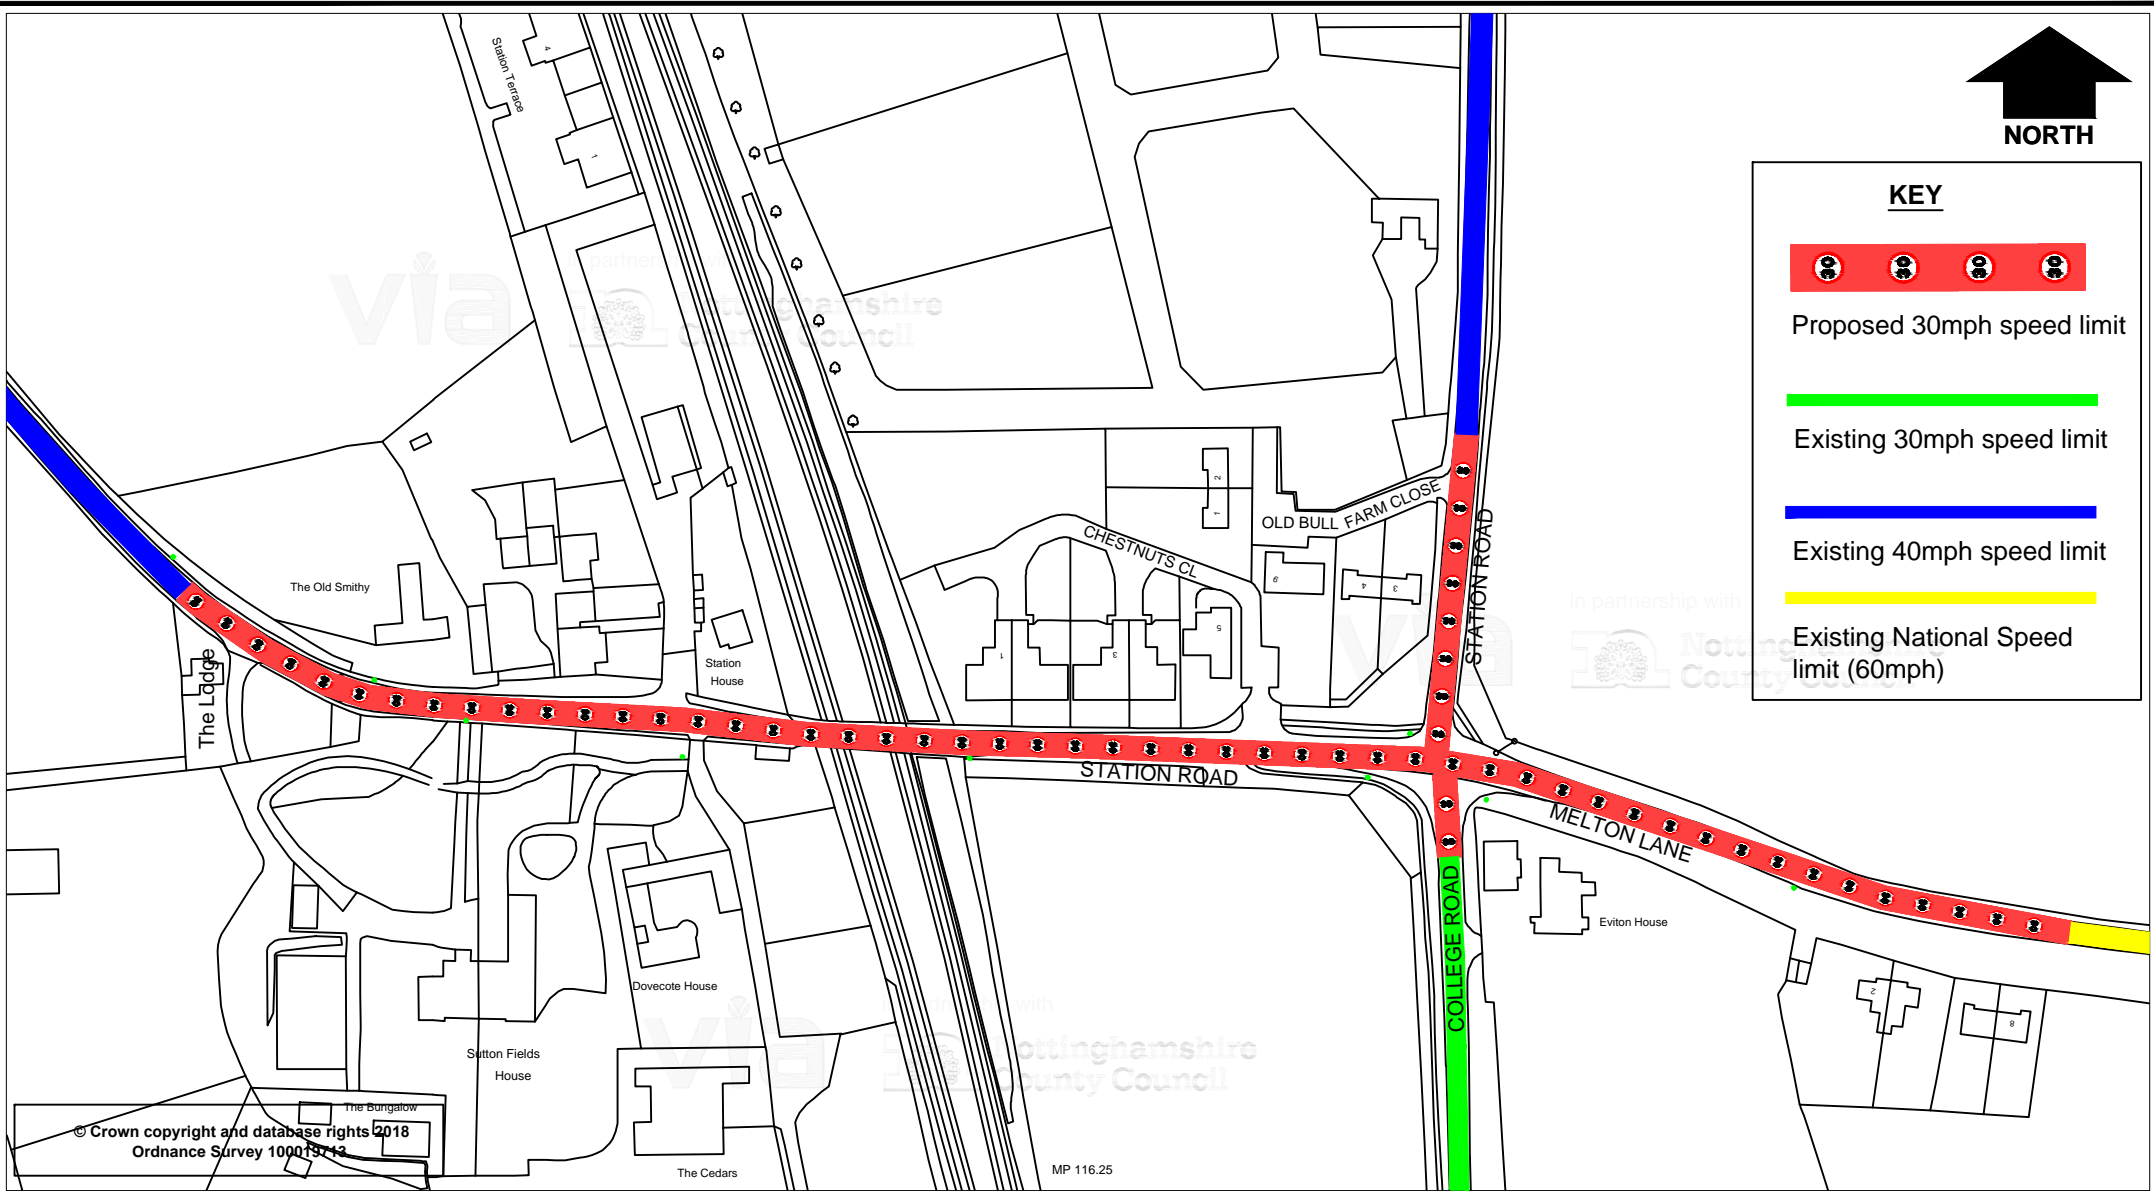

© Crown copyright and database rights 2018
Ordnance Survey 100019742

Rev	Description	Drawn	Ch'kd	Auth	Date
		SLW			Nov '18
		JAB			Nov '18
		HRN			Traced
					Scale

Project		Sutton Bonington Crossroads		Drawn	Date
Status	Project No.	TRO 8275	Ch'kd	SLW	Nov '18
Advert	Proposed 30mph Speed Limit		Auth	JAB	Nov '18
Title	Advert plan		Rev	HRN	Traced
Drawing No.	H/SLW/2903/01				Scale



in partnership with



www.viam.co.uk Tel 0115 8042100

Bilthorpe Depot, Bilthorpe Business Park, Bilthorpe,
Nottinghamshire NG22 8ST